


TYPICAL SECTION

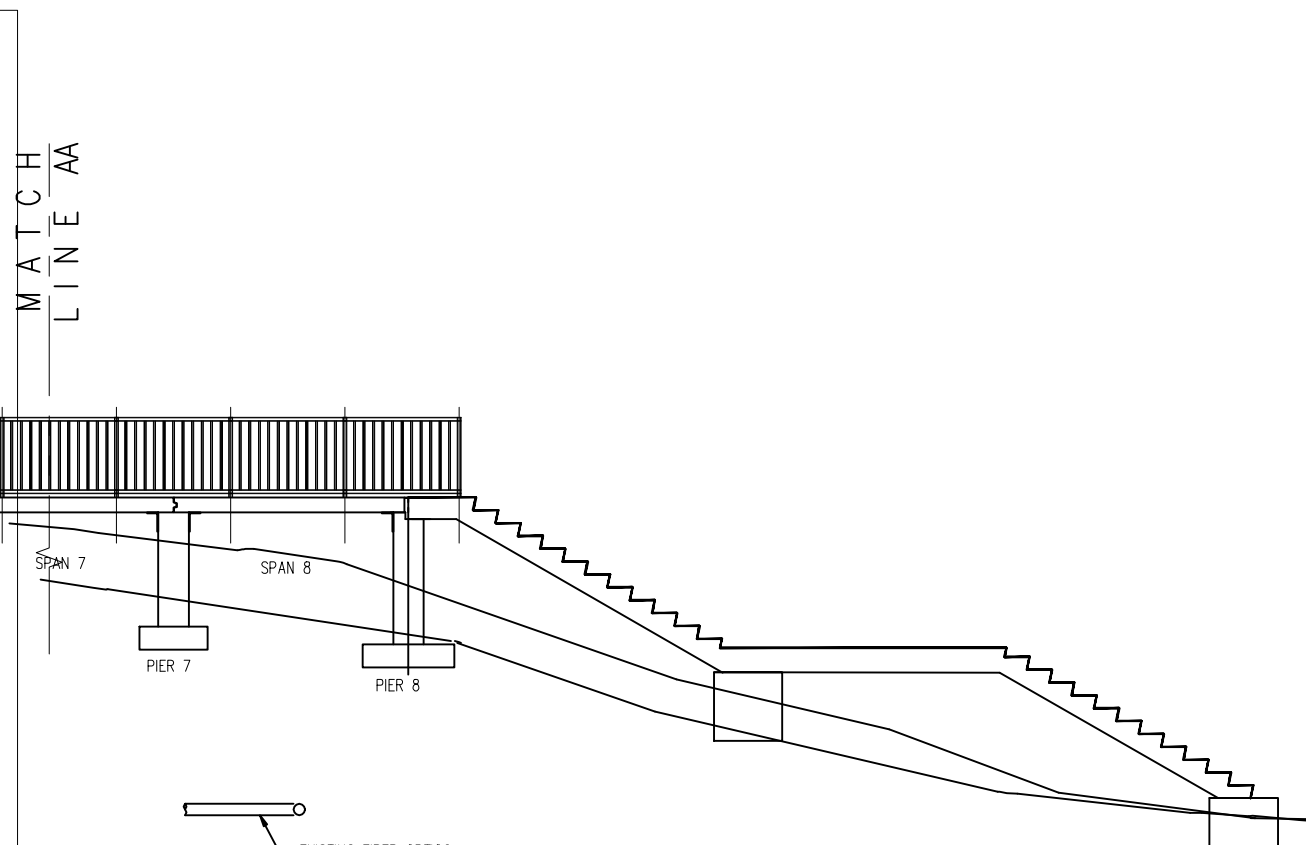

ELEVATION

© 2008 ENGINEERED PLASTICS  
 CONFIDENTIAL AND PROPRIETARY DOCUMENT  
 ANY ONE OR MORE OF THE FOLLOWING PATENTS MAY APPLY  
 U.S. PATENT NO. 5,303,669 5,775,835 6,449,790 AND 6,895,622 B2  
 C.D.N. PATENT NO. 2,032,532 2,070,984  
 US PATENTS PENDING.  
 © KENNETH E. SZEKELY

| MATERIAL LIST |             |          |     |
|---------------|-------------|----------|-----|
| ITEM          | DESCRIPTION | PART NO. | QTY |
|               | ARMOR-DECK  |          |     |
|               |             |          |     |
|               |             |          |     |
|               |             |          |     |

| REFERENCE DRAWINGS |                        |
|--------------------|------------------------|
| DWG. NO.           | DESCRIPTION            |
|                    | COMPOSITE BRIDGE PANEL |
|                    |                        |
|                    |                        |
| No. | DATE     | REVISION                    | APPR. |
|-----|----------|-----------------------------|-------|
| 7   | 06/16/06 | FURTHER MODIFICATIONS       | K.S.  |
| 6   | 06/15/06 | WJE SUGGESTED MODIFICATIONS | K.S.  |
| 5   | 06/05/06 | FURTHER STRUCTURAL DETAILS  | K.S.  |
| 4   | 06/01/06 | STRUCTURAL ENHANCEMENTS     | K.S.  |
| 3   | 05/12/06 | FABRICATION DETAILS         | K.S.  |
| 2   | 02/02/06 | REVISED AS NOTED            | K.S.  |
| 1   | 03/27/04 | RAILINGS WERE RECTANGULAR   | K.S.  |
| 0   | 02/28/04 | PRELIMINARY                 | K.S.  |

SCALE AS NOTED

|             |        |      |            |
|-------------|--------|------|------------|
| DESIGNED BY | K.E.S. | DATE | 11/10/04   |
| DRAWN BY    | D.G.   | DATE | 06/16/2006 |
| CHECKED BY  |        | DATE |            |

|                 |                             |
|-----------------|-----------------------------|
| PROJECT MANAGER |                             |
| TRADE           | STRUCTURAL COMPOSITE        |
| PART NO.        | SEE MATERIAL LIST           |
| MATERIAL        | VITRIFIED POLYMER COMPOSITE |



PROJECT  
 6'-8" x 10' x 8"  
 STRUCTURAL REINFORCED POLYMER  
 COMPOSITE PEDESTRIAN BRIDGE DECK  
 ELEVATION AND CROSS SECTION

|             |          |          |
|-------------|----------|----------|
| DRAWING NO. | SHT. NO. | REV. NO. |
| AD-PBD-01   | 01       | 07       |